


SAME SIDE ENTRY (900x1250 PLATFORM)

LOAD 300Kg
SPEED 0.08m/s

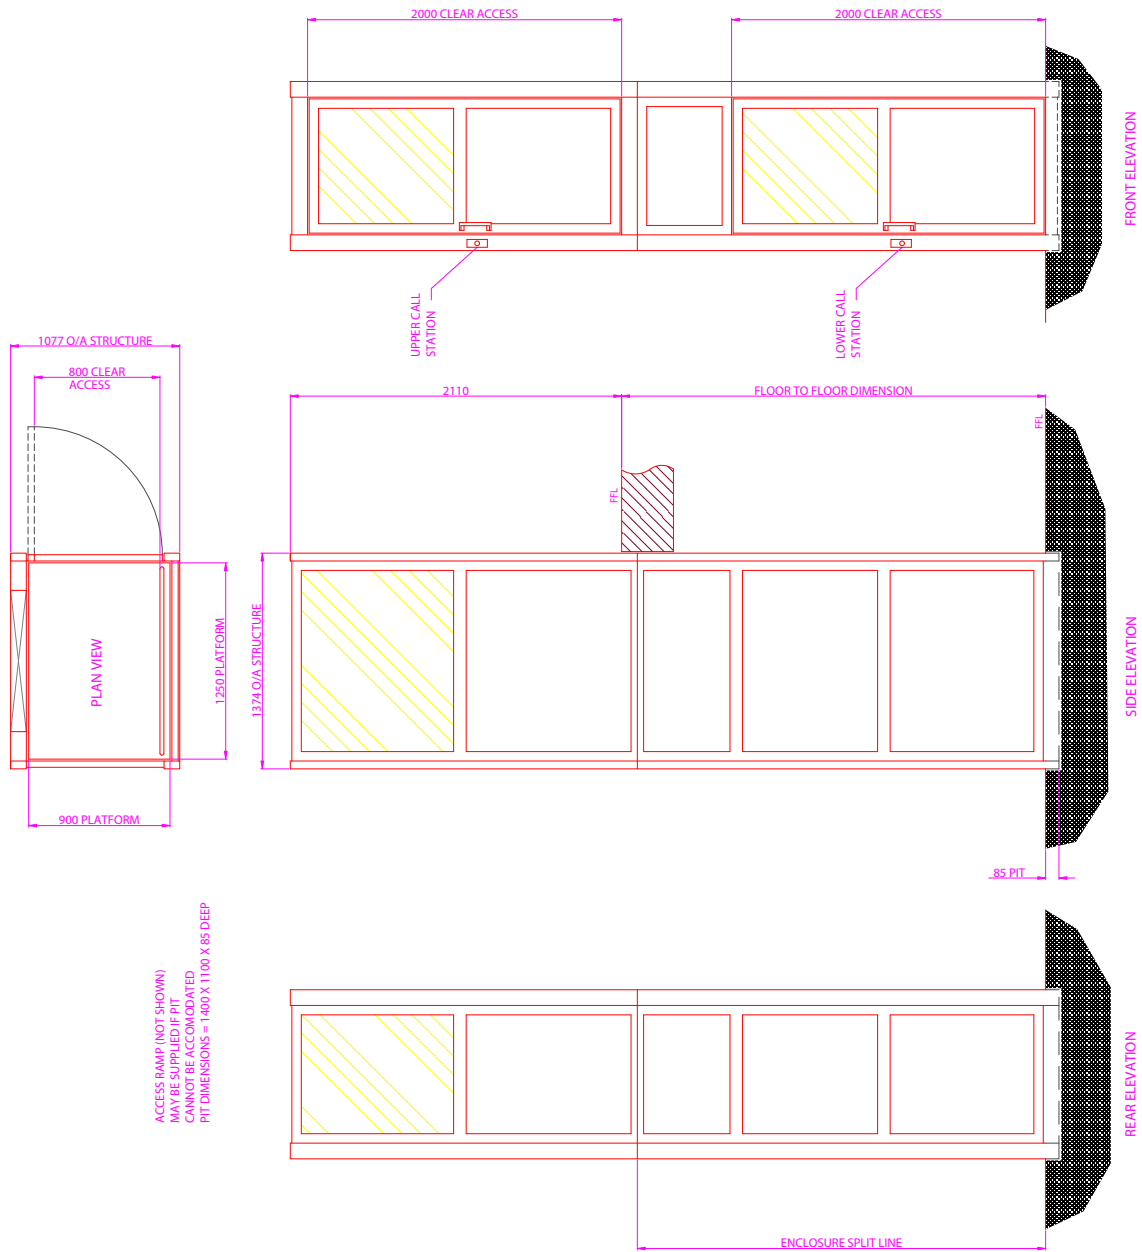

ACCESS RAMP (NOT SHOWN)
MAY BE SUPPLIED IF PIT
CANNOT BE ACCOMMODATED
PIT DIMENSIONS = 1400 X 1100 X 85 DEEP

CONTROL CABINET (NOT SHOWN)
800w X 600h X 300d
LOCATED WITHIN 5 METRES
OF ENCLOSURE BASE

DO NOT SCALE - IF IN DOUBT ASK

Filename 0230.0800_1	Scale NTS	Designed by PSB	Date 02.05.01	Checked by	Date
Title GENERAL LAYOUT (UTILITY LIFT)			Dwg No 0230.0800	Issue A	

A	02.05.01	NEW DRAWING
Iss	Date	Revision note

THE RIGHT TO CHANGE SPECIFICATION WITHOUT PRIOR NOTICE

DUE TO CONTINUOUS PRODUCT DEVELOPMENT, PLS RESERVE