


ADJACENT ENTRY (1100 x 1400 PLATFORM)

LOAD 300Kg
SPEED 0.10m/s

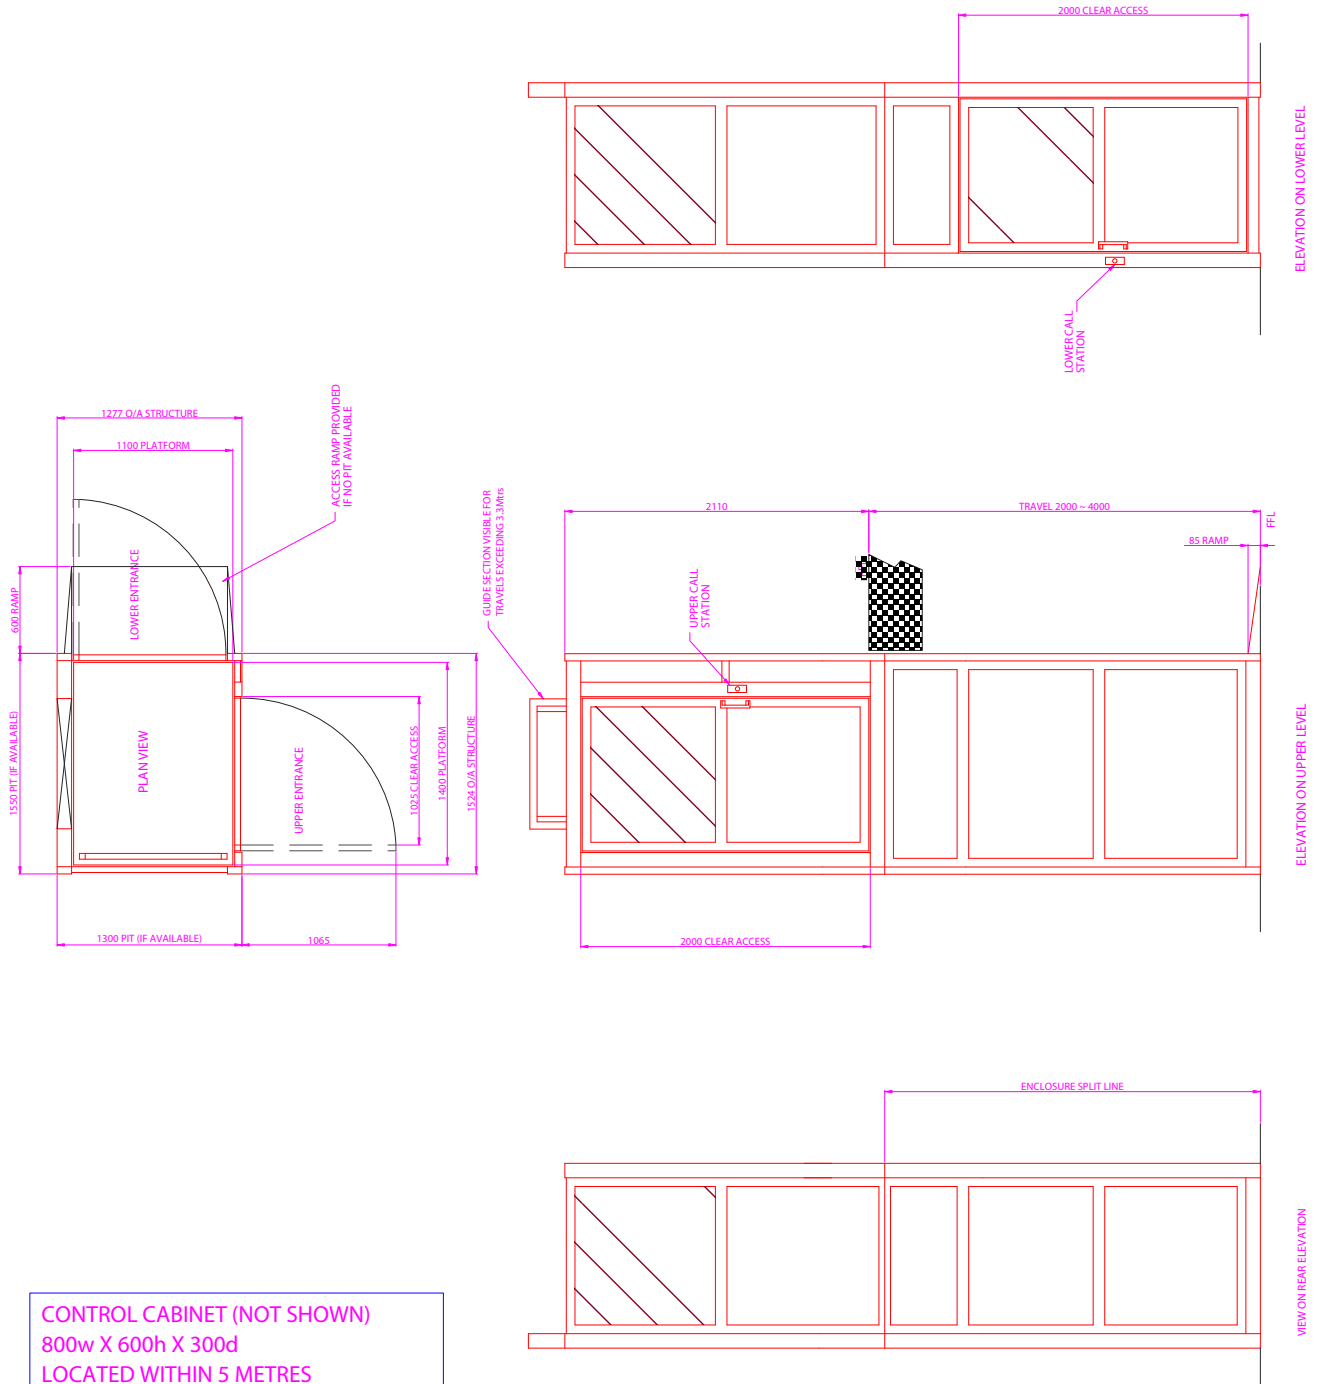

THE RIGHT TO CHANGE SPECIFICATION WITHOUT PRIOR NOTICE

DUE TO CONTINUOUS PRODUCT DEVELOPMENT, PLS RESERVE

CONTROL CABINET (NOT SHOWN)
800w X 600h X 300d
LOCATED WITHIN 5 METRES
OF ENCLOSURE BASE

DO NOT SCALE - IF IN DOUBT ASK

Filename 0230.0802	Scale NTS	Designed by PSB	Date 11.5.01	Checked by	Date
Title GENERAL LAYOUT (UTILITY LIFT)			Dwg No 0230.0802	Issue A	
A		11.05.01	NEW DRAWING		
Iss		Date	Revision note		