
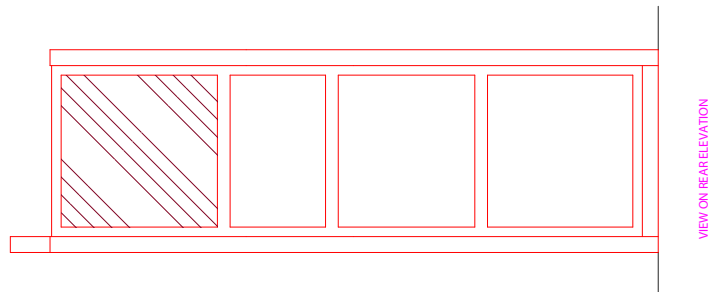
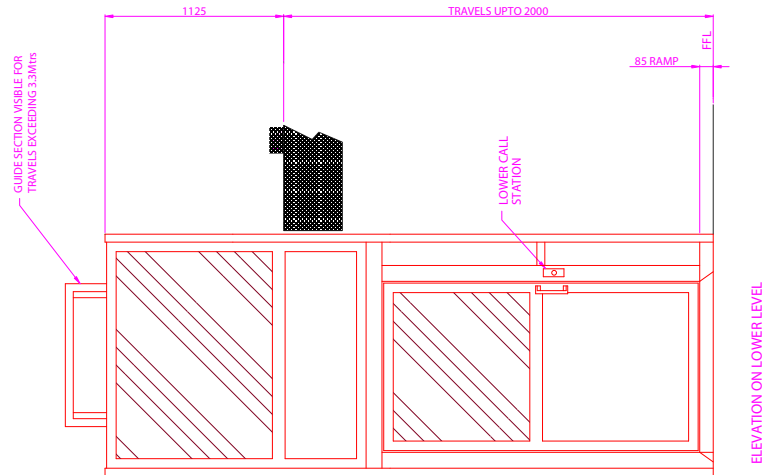
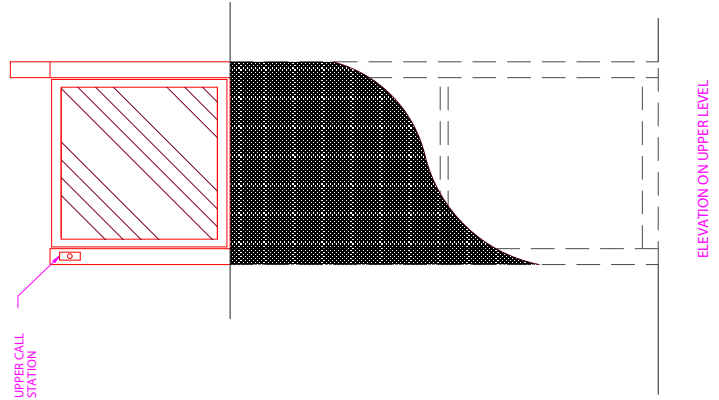


ADJACENT ENTRY (1100 x 1400 PLATFORM)

LOAD 300Kg
SPEED 0.08m/s

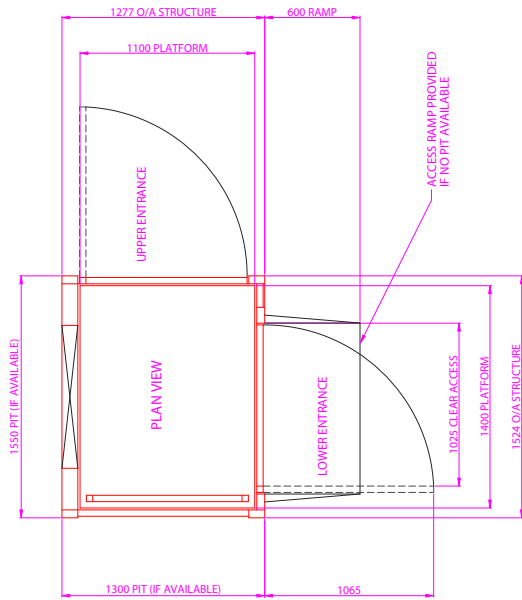

CONTROL CABINET (NOT SHOWN)
800w X 600h X 300d
LOCATED WITHIN 5 METRES
OF ENCLOSURE BASE

DO NOT SCALE - IF IN DOUBT ASK

| | | | | | |
|---|--------------|--------------------|----------------------------|-------------------|------|
| Filename 0230.0804 | Scale NTS | Designed by PSB | Date 18.7.01 | Checked by | Date |
| Title GENERAL LAYOUT (UTILITY LIFT) | | | Revision note | | |
| | | | Dwg No 0230.0804 | Issue A | |

| | | |
|---|---------|-------------|
| A | 18.7.01 | NEW DRAWING |
|---|---------|-------------|

| | | |
|-----|------|---------------|
| Iss | Date | Revision note |
|-----|------|---------------|

THE RIGHT TO CHANGE SPECIFICATION WITHOUT PRIOR NOTICE

DUE TO CONTINUOUS PRODUCT DEVELOPMENT, PLS RESERVE