


**SAME SIDE ENTRY / EXIT
(1100 x 1400 PLATFORM)**

**LOAD 300Kg
SPEED 0.10m/s**

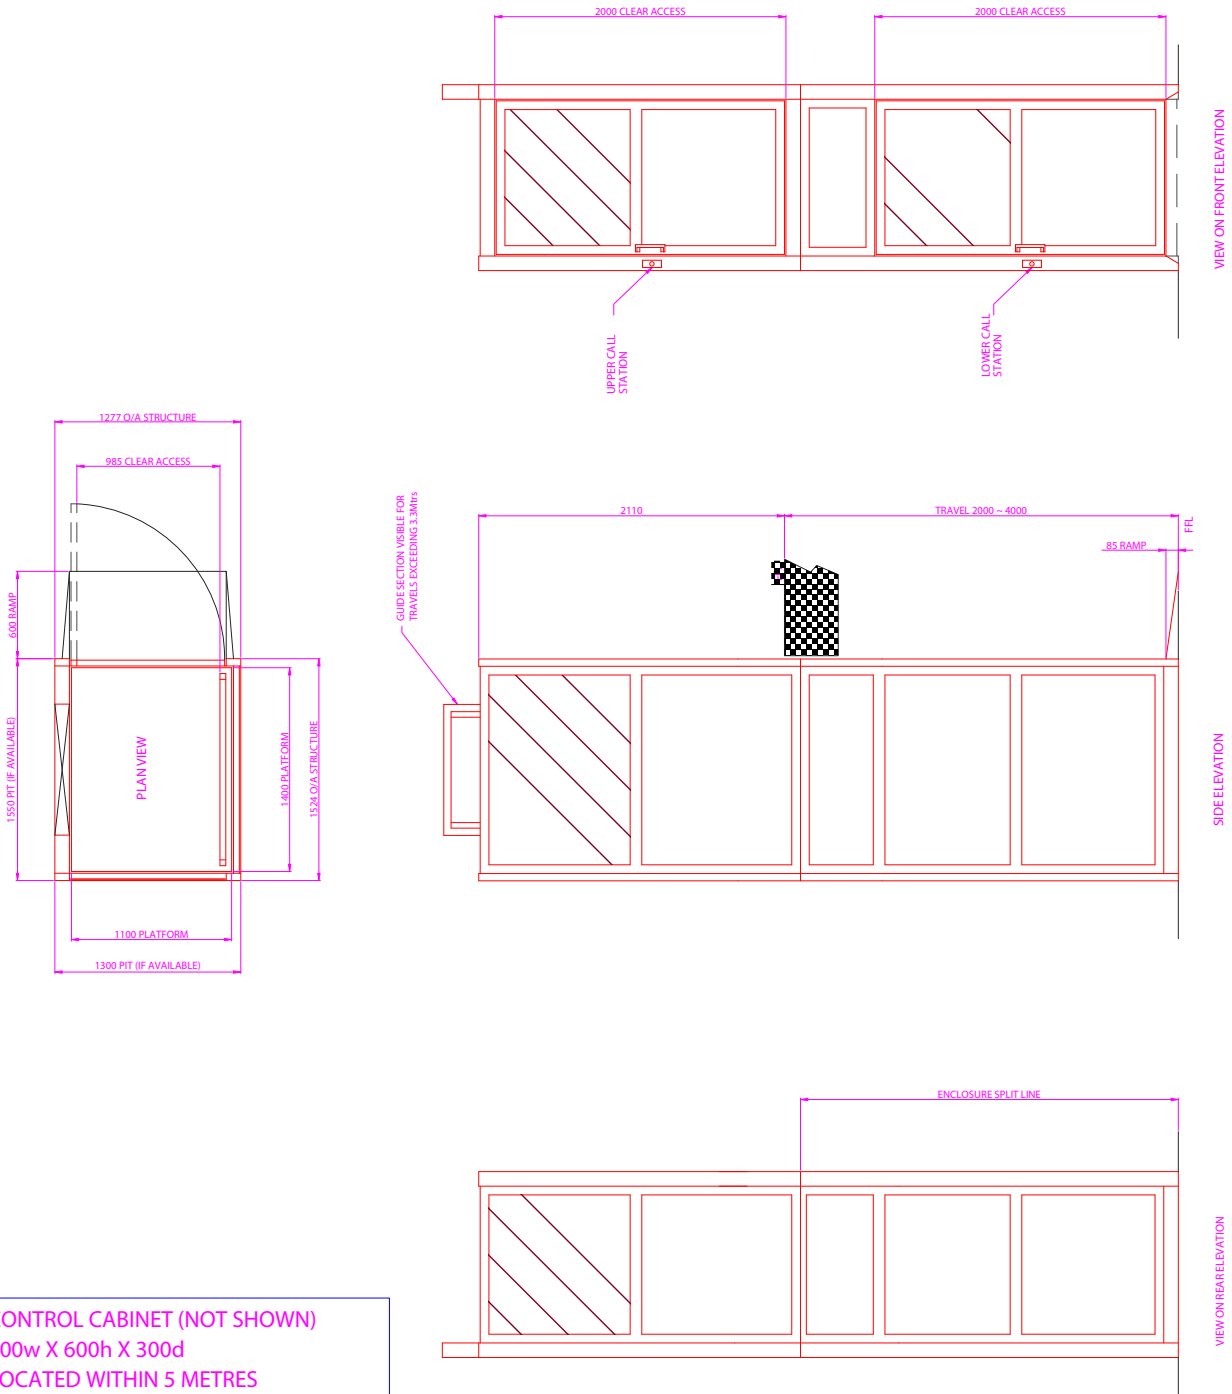

DO NOT SCALE - IF IN DOUBT ASK

Filename 0230.0811	Scale NTS	Designed by PSB	Date 18.7.01	Checked by	Date
Title GENERAL LAYOUT (UTILITY LIFT)			Dwg No 0230.0811	Issue A	

A	18.7.01	NEW DRAWING
Iss	Date	Revision note

THE RIGHT TO CHANGE SPECIFICATION WITHOUT PRIOR NOTICE

DUE TO CONTINUOUS PRODUCT DEVELOPMENT, PLS RESERVE